


ALL REINFORCEMENT SHALL BE NO. 6 BARS EXCEPT 6 NO. 8 BARS SHOWN. BARS SHALL BE SPACED @ 6" CENTERS BOTH WAYS EXCEPT MIDDLE BARS SHOWN @ 7" CENTERS. ALL BARS WITH ACI STANDARD HOOKS CANTED APPROXIMATELY 45°, OR EMBEDDED IN ACCORDANCE WITH THE SLAB REINFORCEMENT DETAIL SHOWN UNDER OPTIONAL CONSTRUCTION JOINT DETAILS, EXCEPT ALL NO. 8 BARS AND NO. 6 BARS AROUND MANHOLE OPENING SHALL BE HOOKED.

REINFORCEMENT PLAN

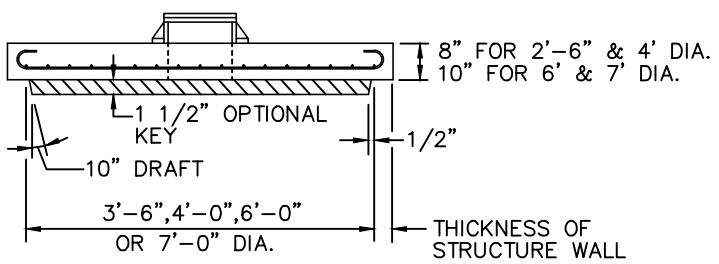

SECTION

TYPE 7-T (TRAFFIC H-20)

**STRUCTURE TOPS FOR
MANHOLES AND JUNCTION BOXES 2011**

ENGINEERING STANDARDS 2011

REVISIONS		ENGINEERING DEPARTMENT CITY OF POMPANO BEACH	STRUCTURE TOPS	
BY	DATE			
			DWG. NO.	
			408-2	
SCALE: N.T.S.				