




BERMELLO AJAMIL & PARTNERS INC.
 Architecture • Engineering • Planning
 Interior Design • Landscape Architect
 2601 South Bayshore Drive, 10th Floor
 Miami, Florida 33133
 (305) 859-2050
 Fax (305) 860-3700

Smith Engineering Consultants, Inc.
 2161 Palm Beach Lakes Blvd., Suite
 West Palm Beach, FL 33409

PREPARED FOR:



CITY OF POMPAÑO BEACH

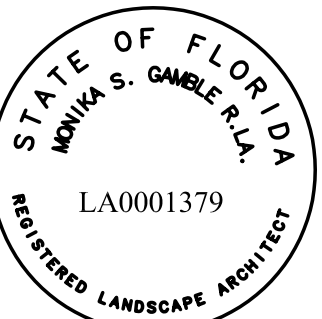

MONIKA S. GAMBLE R.L.A.
 LA0001379

BID SET

Revisions:
 11-05-10 City Comments - Site Revisions
 12-02-10 Addendum 2 - Revision 3

PROJECT NAME:
PALM AIRE PARK

PROJECT ADDRESS:
 3500 West Palm Aire Drive
 Pompano Beach, Florida

KEY PLAN


PROJECT NO. 10024.400
 SCALE:
 DATE: September 14, 2010
 DRAWN: JV, CJ
 CHECKED: RH
 CADD FILE:

DRAWING TITLE:
PAVING PLAN

SHEET NO.

L-3.0



WEST PALM AIRE DRIVE

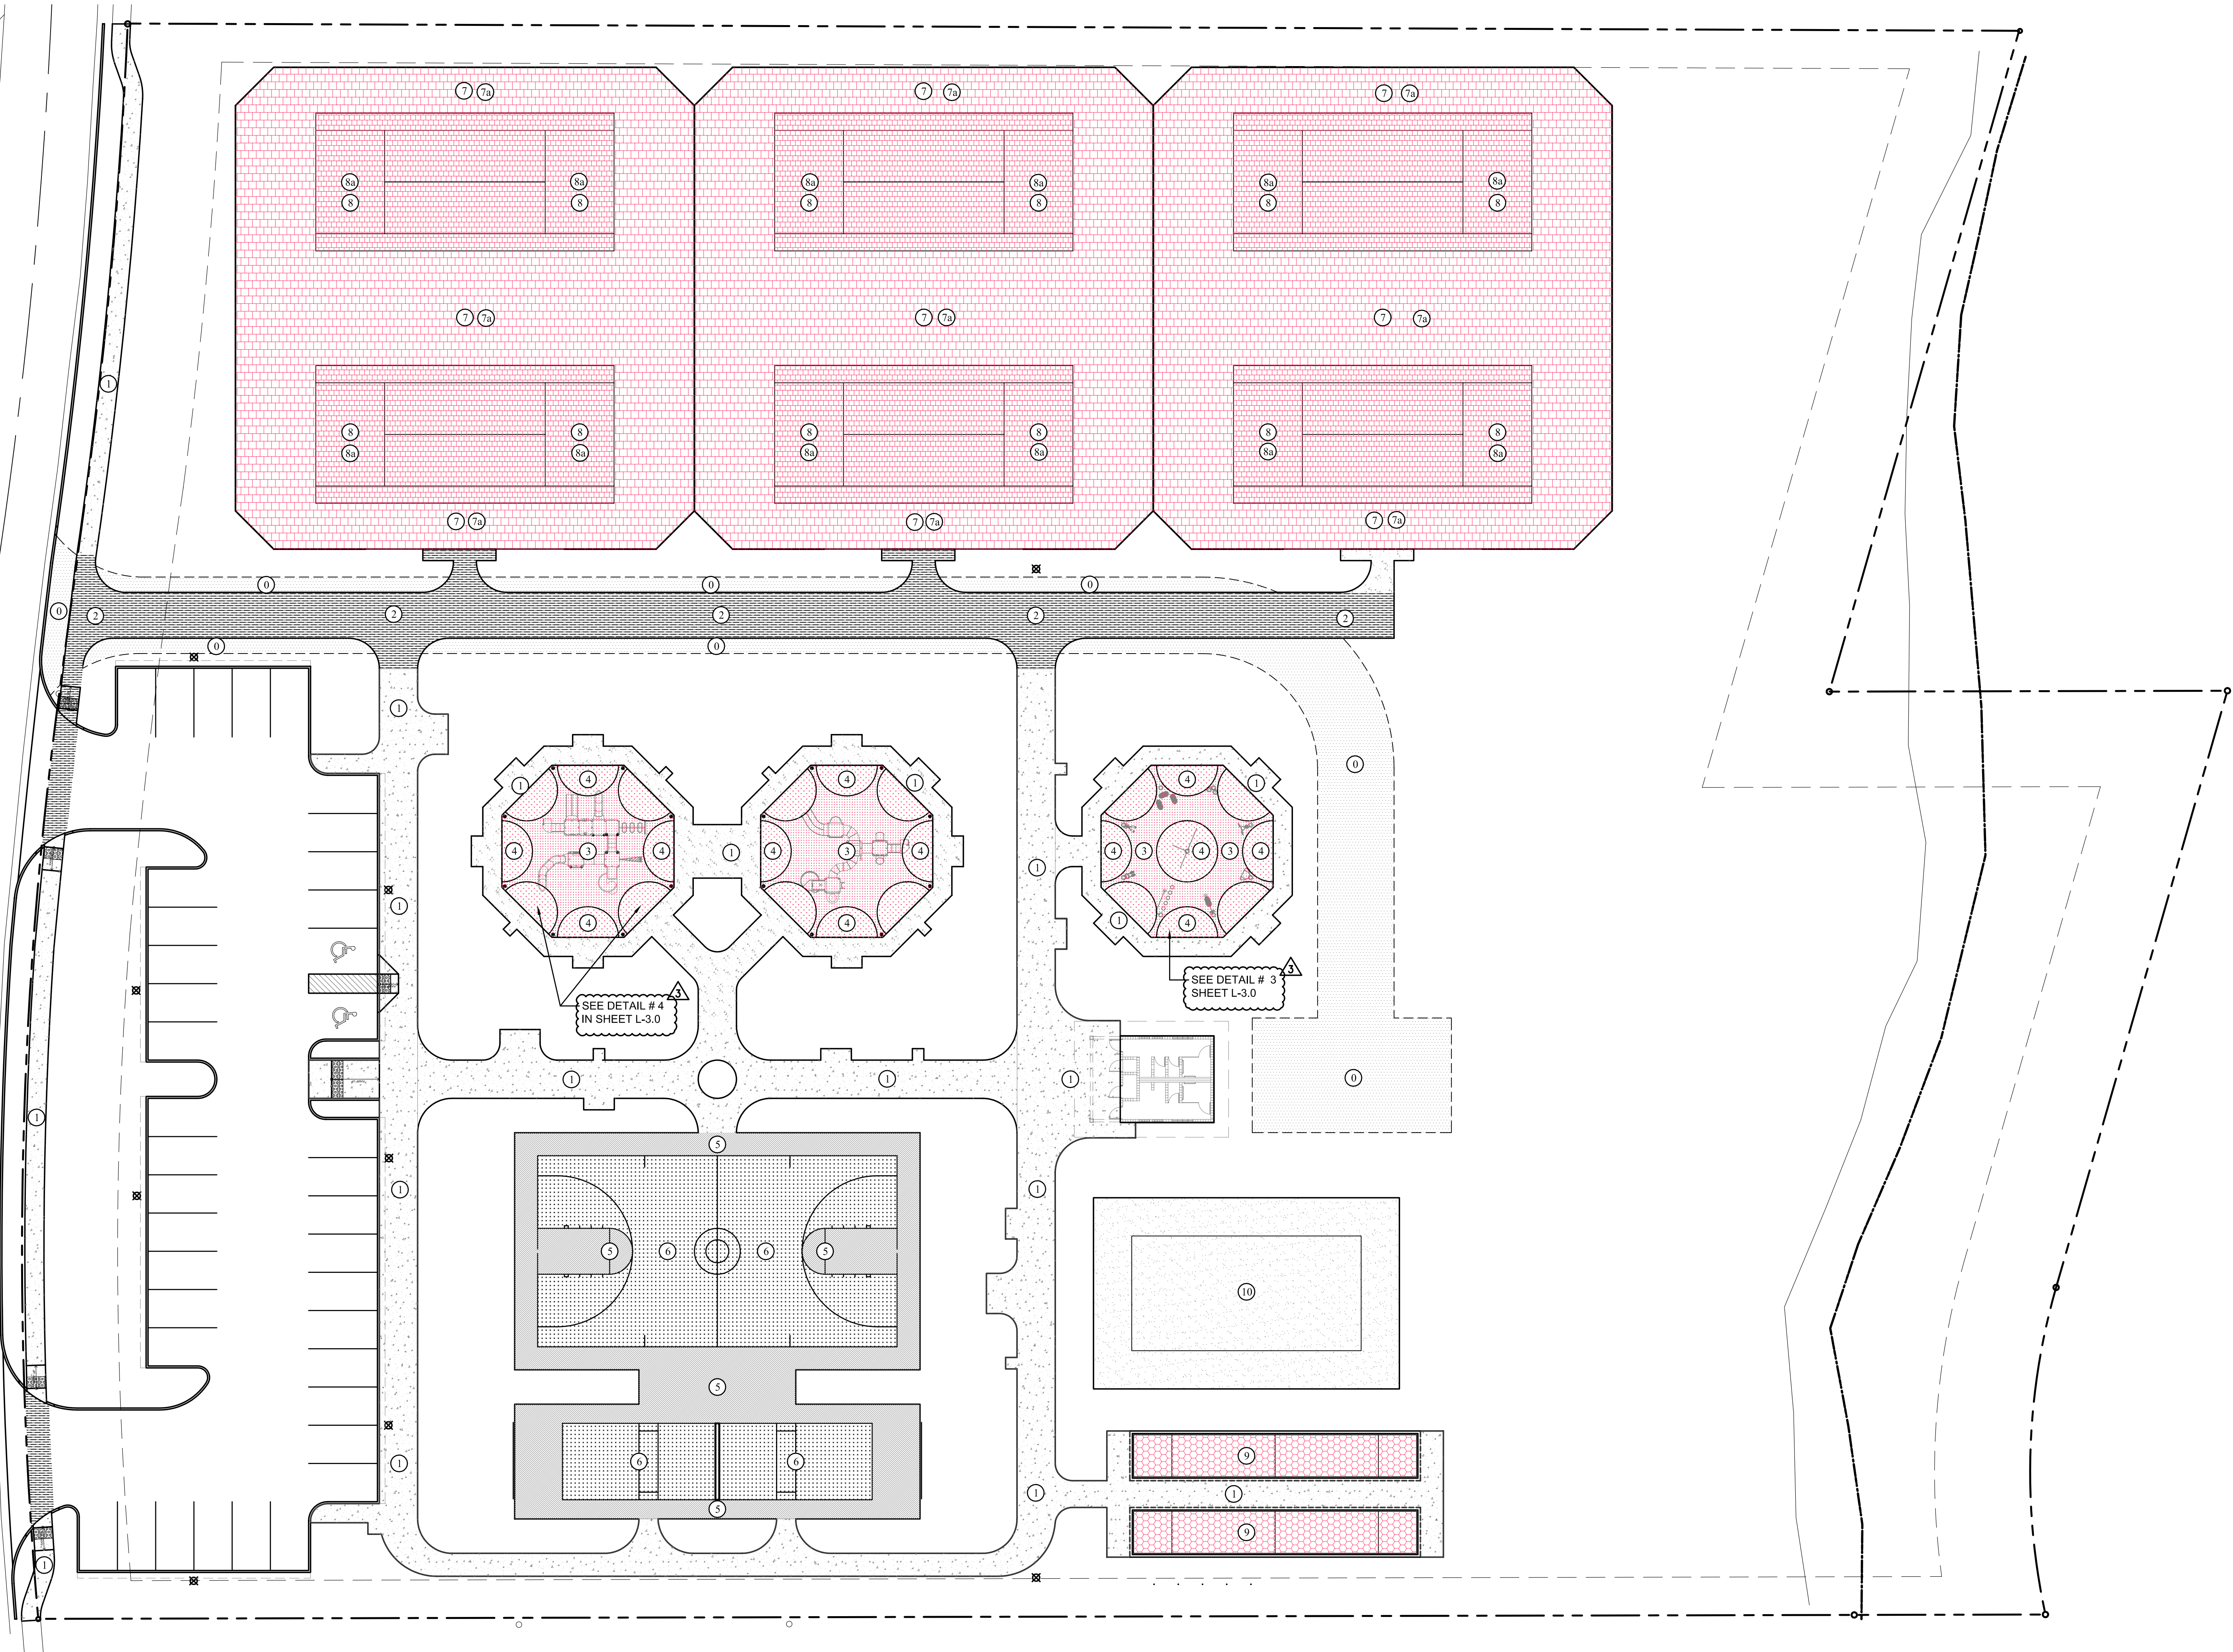

1 Paving Plan
 SCALE: 1"=20'

SYMBOL NUMBER	TYPE	SPECIFICATION	CONTACT
0	GRASS FIRE LANE	GRASSPAVE2 - FLEXIBLE POROUS PAVEMENT	INVISIBLE STRUCTURES INC. 303-233-8282 www.invisiblestructures.com
1	PEDESTRIAN WALKWAY	POURED REGULAR 4" CONCRETE W/MEDIUM BROOM OR BAKING SODA FINISH. PROVIDE CONTROL JOINTS @ 5'-0" ON CENTER TYP. WITH EXPANSION JOINTS @ 25'-0" ON CENTER TYP. (SEE CIVIL DWGS FOR DETAILS)	
2	VEHICULAR / WALKWAY	POURED REGULAR 6" CONCRETE W/MEDIUM BROOM OR BAKING SODA FINISH. PROVIDE CONTROL JOINTS @ 5'-0" ON CENTER TYP. WITH EXPANSION JOINTS @ 25'-0" ON CENTER TYP. (SEE CIVIL DWGS FOR DETAILS)	
3	SAFETY SURFACING PLAYGROUND SERVICE	VITRITURF PLAYGROUND SYSTEMS - POUR-IN-PLACE / COLOR: BEIGE / BY VITRITURF	REP SERVICES, INC Debbie Levine 561-353-0980 debbie@repsservices.com www.repsservices.com
4	SAFETY SURFACING PLAYGROUND SERVICE	VITRITURF PLAYGROUND SYSTEMS - POUR-IN-PLACE / COLOR: BLUE / BY VITRITURF	

SYMBOL NUMBER	TYPE	SPECIFICATION	CONTACT
5	PLEXICOURT / CONCRETE	PLEXIPAVE CO. / PLEXICOURT / COLOR: MAROON / OVER CONCRETE BASE	PLEXIPAVE Sport Surfacing Systems www.plexipave.com
6	PLEXICOURT / CONCRETE	PLEXIPAVE CO. / PLEXICOURT / COLOR: FLORIDA GREEN / OVER CONCRETE BASE	
7	VERSACOURT TILES / CONCRETE	TENNIS OUTDOOR TILES OVER CONCRETE BASE / 3/4" THICK x 10.14" x 10.14" / COLOR: RUST RED / BY VERSACOURT www.versacourt.com	SUPERB SYNTHETIC TURF (954-784-0365) www.superturf.com
7a	ADD ALTERNATE DECOTURF - TENNIS SURFACE	CUSHIONED TENNIS SURFACE / COLOR: SUMMER RED / BY DECOTURF	DECOTURF William Shaffer (978-623-9980 ex235) w.shaffer@decoturf.com www.decoturf.com
8	VERSACOURT TILES / CONCRETE	TENNIS OUTDOOR TILES OVER CONCRETE BASE / 3/4" THICK x 10.14" x 10.14" / COLOR: TURQUOISE / BY VERSACOURT www.versacourt.com	SUPERB SYNTHETIC TURF (954-784-0365) www.superturf.com
8a	ADD ALTERNATE DECOTURF - TENNIS SURFACE	CUSHIONED TENNIS SURFACE / COLOR: Olympic Blue / BY DECOTURF	DECOTURF William Shaffer (978-623-9980 ex235) w.shaffer@decoturf.com www.decoturf.com
9	SYNTHETIC TURF	DURA LAWN SERIES / TSE NYLON PUTT	EPIC TURF (877-677-8873) www.epicturf.com
10	SAND / GRAVEL	2'-0" min. SAND / OVER GRAVEL BASE	

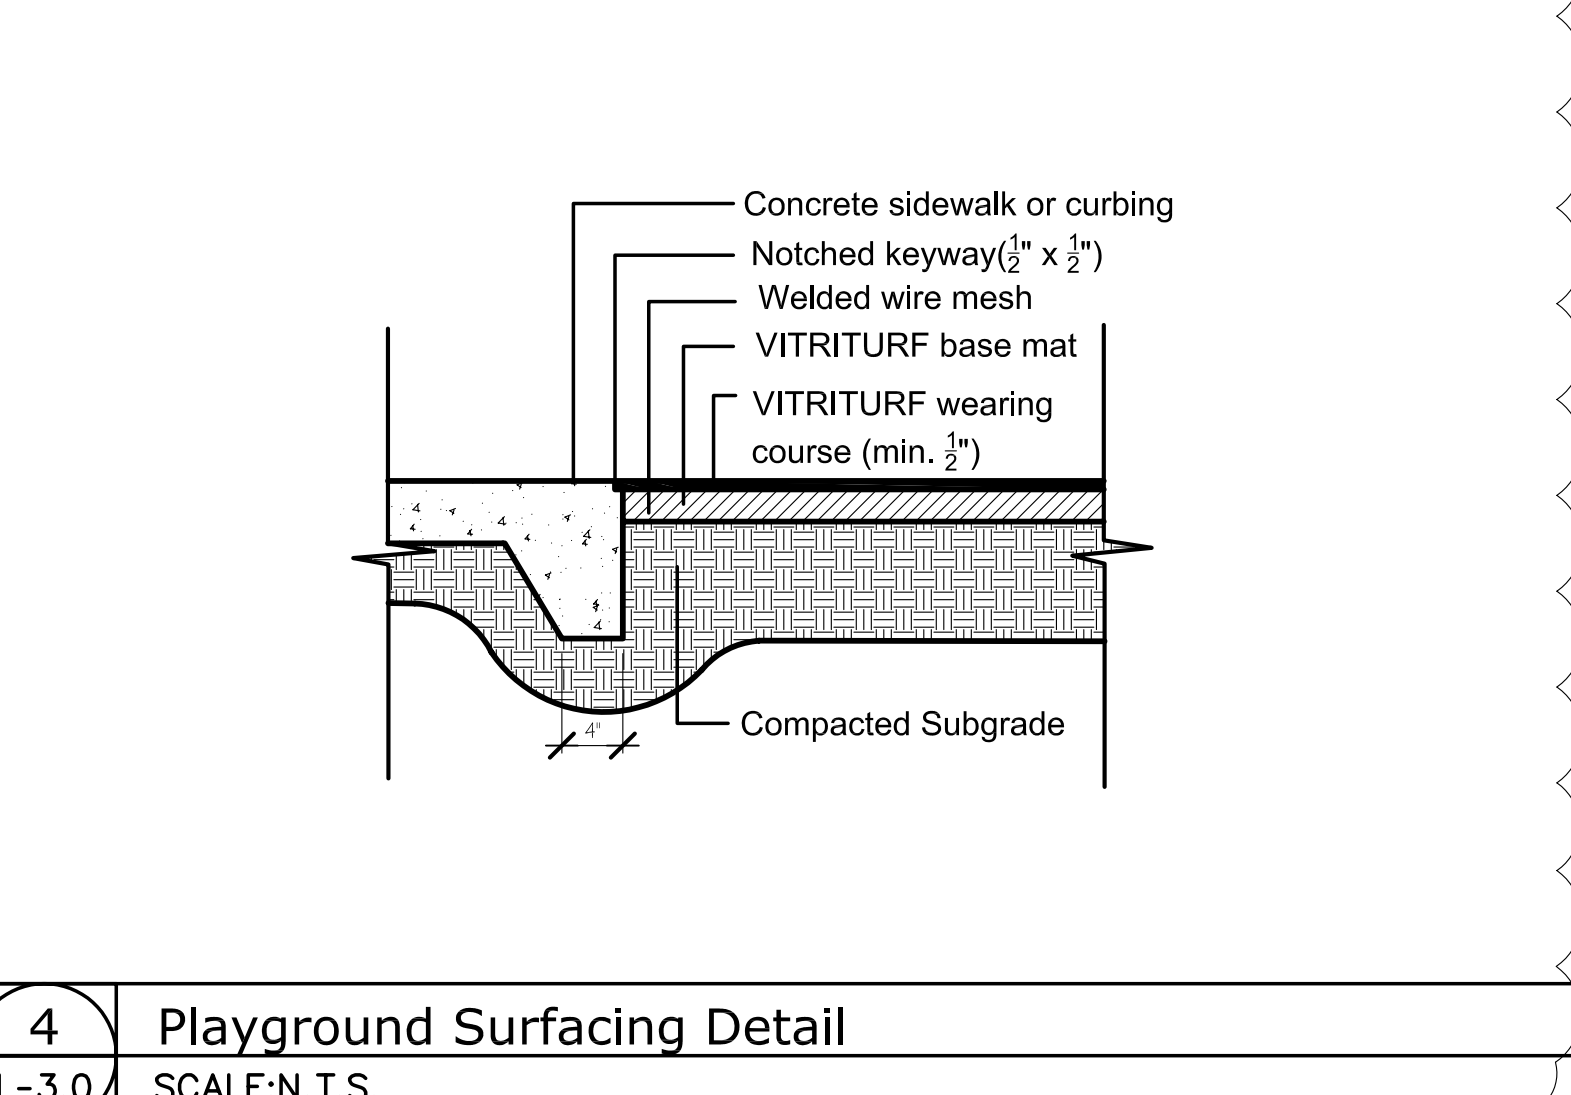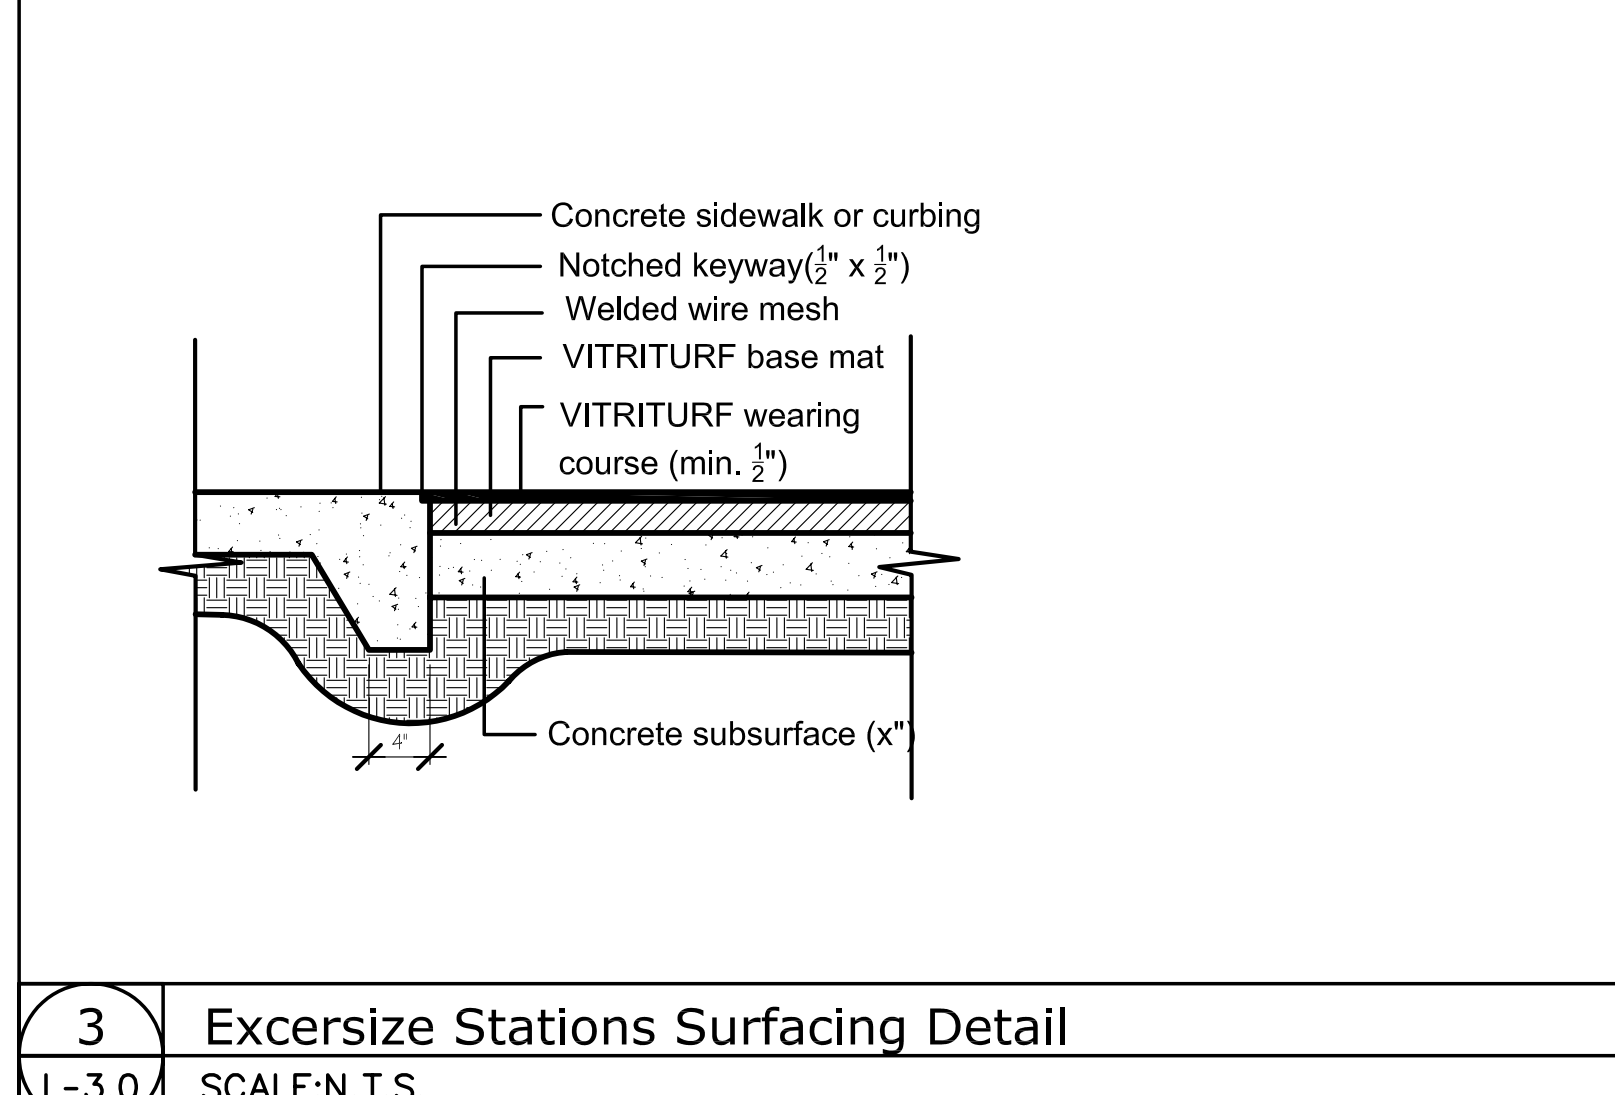

2 Paving Schedule
 SCALE: N.T.S.