


PLAN

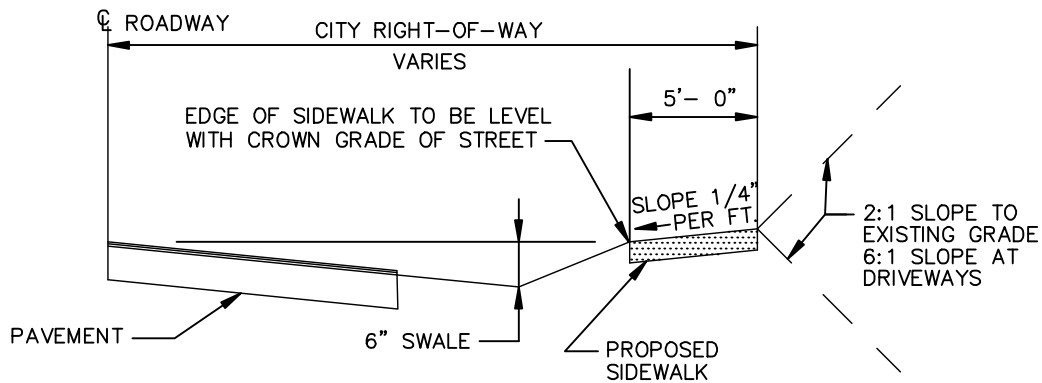

TYPICAL SIDEWALK SECTION

## SIDEWALK DETAILS

### ENGINEERING STANDARDS

REVISIONS		ENGINEERING DEPARTMENT CITY OF POMPANO BEACH	SIDEWALK DETAILS	
BY	DATE		APPROVED BY:	DATE: JUNE 1996 DWG. NO.
		SCALE: N.T.S.		301-1
			CITY ENGINEER	