


SIDEWALK RESTORATION (TYPE II)

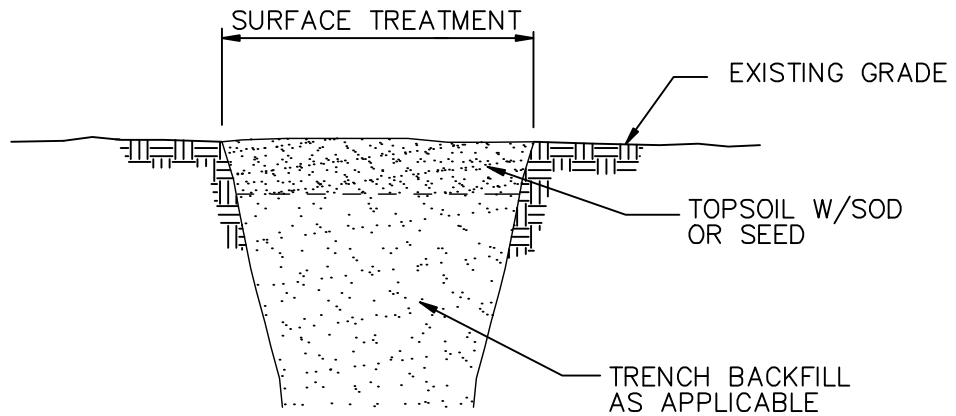

SWALE RESTORATION (TYPE I)

SURFACE RESTORATION

ENGINEERING STANDARDS

REVISIONS		ENGINEERING DEPARTMENT CITY OF POMPANO BEACH	SURFACE RESTORATION	
BY	DATE			
		SCALE: N.T.S.	APPROVED BY:	DATE: FEB. 1998
			CITY ENGINEER	DWG. NO.