


SIDEWALK RESTORATION (TYPE II)

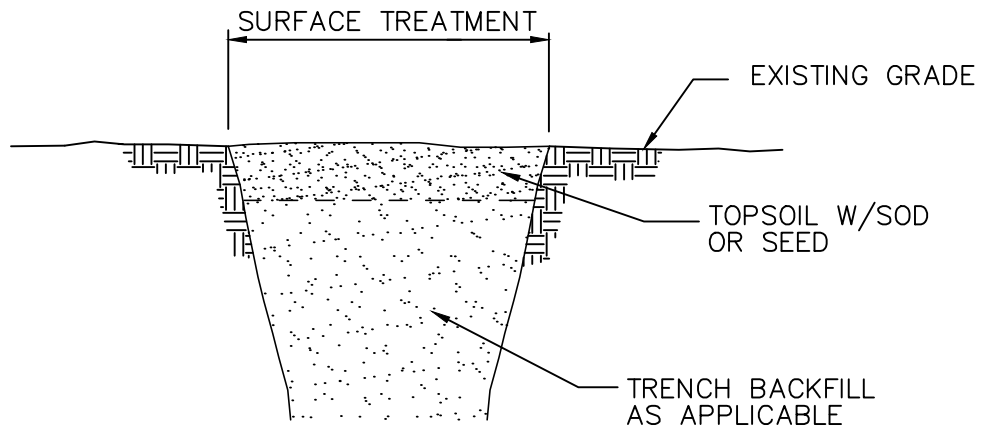

SWALE RESTORATION (TYPE I)

SURFACE RESTORATION

ENGINEERING STANDARDS

| | | | | |
|-----------|---------|---|----------------------------|-----------------|
| REVISIONS | | ENGINEERING DEPARTMENT CITY OF POMPANO BEACH | SURFACE RESTORATION | |
| BY | DATE | | | |
| S.S. | 5/05/10 | | APPROVED BY: | DATE: FEB. 1998 |
| | | | | DWG. NO. |
| | | SCALE: N.T.S. | CITY ENGINEER | 306-1 |