



ADJUSTABLE PIPE SUPPORT PER 202-1
DETAIL (BY CONTRACTOR)

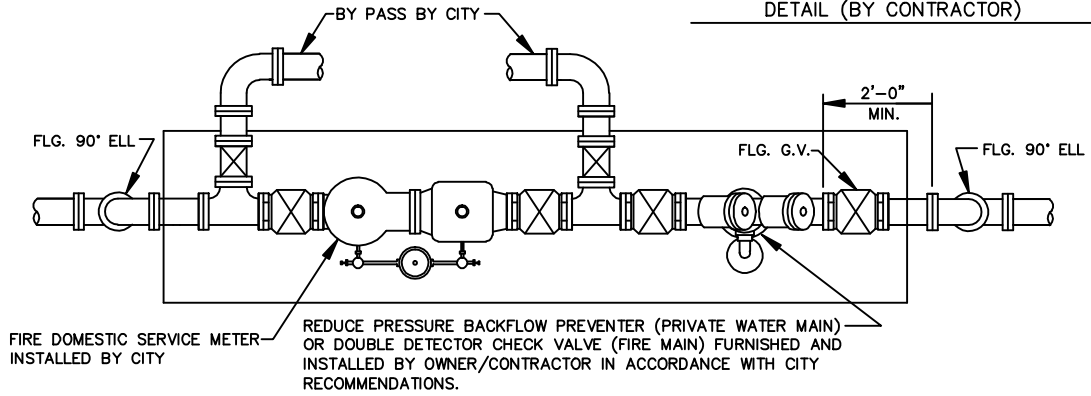

PLAN

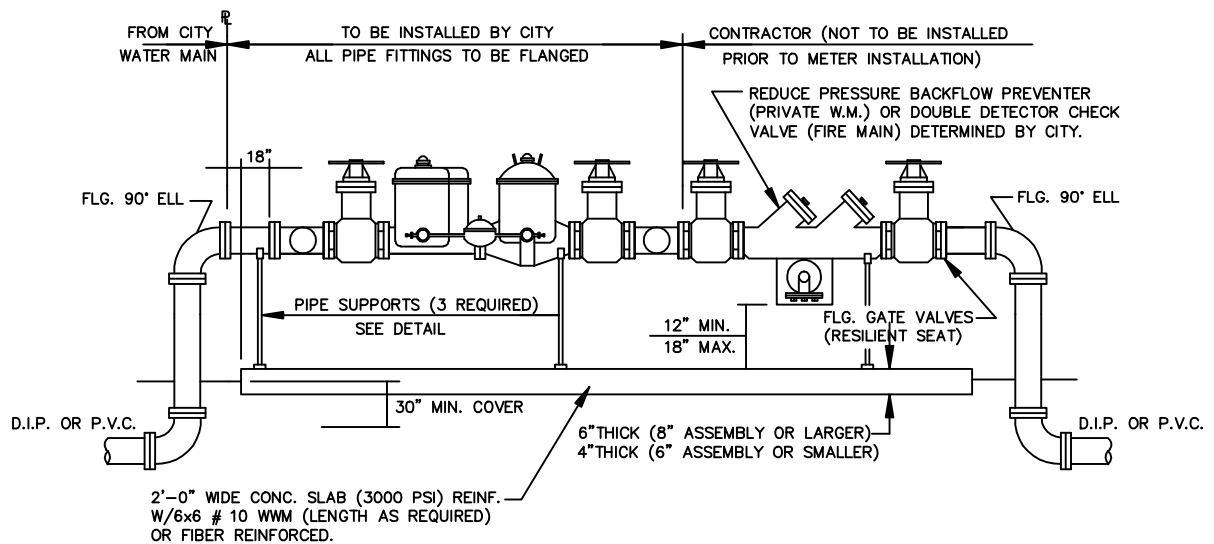

ELEVATION

MASTER METER AND BACKFLOW DEVICE DETAILS

USE MEGALUGS AT ALL PIPE JOINTS

ENGINEERING STANDARDS

REVISIONS		ENGINEERING DEPARTMENT CITY OF POMPANO BEACH	MASTER METER AND BACKFLOW DEVICE	
BY	DATE			
S.S.	APRIL 2005		APPROVED BY:	DATE: JUNE 1996
T.W.	11-2007		CITY ENGINEER	DWG. NO. 106-2
SCALE: N.T.S.				