


PLAN

USE MEGALUGS AT ALL PIPE JOINTS

FINISHED GRADE

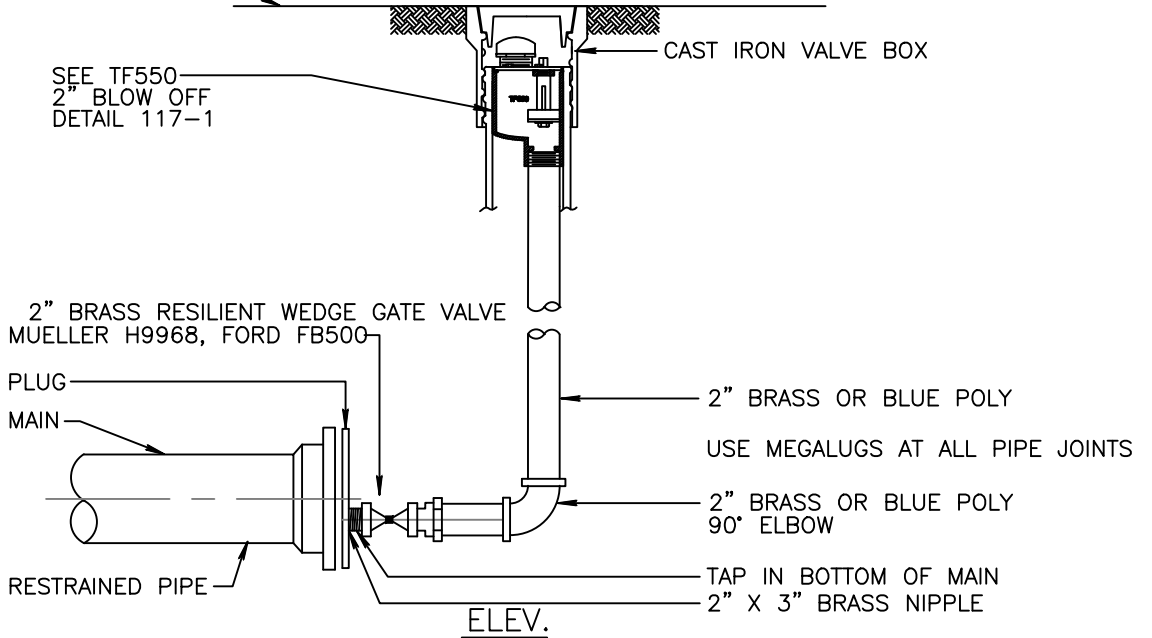

ELEV.

NOTES:

1. ONLY BRASS OR BLUE POLY PIPING AND FITTINGS SHALL BE USED.
2. JOINT RESTRAINTS TO BE INSTALLED MIN. TWO JOINTS BEFORE DEAD END.

**TYPICAL 2" TERMINAL BLOW-OFF DETAIL 2011**

ALL D.I.P. TO BE PAINTED  
BLUE ON TOP HALF OF PIPE.

**ENGINEERING STANDARDS 2011**

REVISIONS		ENGINEERING DEPARTMENT CITY OF POMPANO BEACH	<b>TYPICAL 2" TERMINAL BLOW-OFF DETAIL</b>
BY	DATE		
S.S.	JUNE 2005		DATE: JUNE 1996 DWG. NO. <b>116-1</b>
T.W.	11-2007		
T.W.	07-2008		
SCALE: N.T.S.			