

# CITY OF POMPANO BEACH

## BROWARD COUNTY, FLORIDA

### City of Pompano Beach Municipal Golf Course

ADDRESS

1101 N. FEDERAL HIGHWAY  
POMPANO BEACH, FL. 33060

CIP 10-134

#### CITY OFFICIALS

MAYOR  
LAMAR FISHER

VICE MAYOR  
COMMISSIONER, DISTRICT 5  
GEORGE BRUMMER

COMMISSIONER, DISTRICT 1  
BARRY DOCKSWELL

COMMISSIONER, DISTRICT 2  
CHARLOTTE BURRIE

COMMISSIONER, DISTRICT 3  
REX HARDIN

COMMISSIONER, DISTRICT 4  
WOODROW J. POITIER

CITY MANAGER  
DENNIS W. BEACH

CITY ENGINEER  
ALESSANDRA DELFICO, PE

PROJECT MANAGER  
TAMMY GOOD, PMP

2011

#### INDEX TO DRAWINGS

SHEET	KEY	DESCRIPTION
<b>GOLF COURSE PLANS</b>		
	COVER	COVER / INDEX
1	SP	SITE PLAN
2	CLP	COURSE LAYOUT PLAN
3	STP	STAKING PLAN
4	CPP	CONSTRUCTION PHASING PLAN
5-8	GP-1 thru GP-4	GRADING PLANS
9	LP	LAKE CUT/FILL PLAN
10	DP	DRAINAGE PLAN
11	CP	CART PATH PLAN
12	GP	GRASSING PLAN
13-14	CD-1,CD-2	CONSTRUCTION DETAILS

#### LANDSCAPE PLANS

2	KEY	KEY SHEET
3-16	L1.01 - L1.14	TREE REMOVAL, PROTECTION & RELOCATION PLAN
17	L2.01	TREE REMOVAL, PROTECTION & RELOCATION PLAN
18-31	L3.01 L3.14	LANDSCAPE PLAN
32	L4.01	LANDSCAPE CONSTRUCTION DETAILS


#### TREE/INVENTORY - VALUATION

1-10	T1-T10	TREE/INVENTORY - VALUATION
------	--------	----------------------------

#### IRRIGATION PLANS

01	INDEX	
02	GC IRRIGATION PLAN-OVERALL	
03	GC IRRIGATION PLAN-DIVIDE	
04-07	IRRIGATION PLAN - MECHANINCAL	
08-11	IRRIGATION PLAN - SINGLE DECODER/IC	
12-15	IRRIGATION PLAN - MULTIPAC DECODER	
16-19	IRRIGATION PLAN - SATELLITE CONTROL	
20	IRRIGATION DETAILS	
21	IRRIGATION DECODER/IC DETAILS	

#### DESIGN TEAM

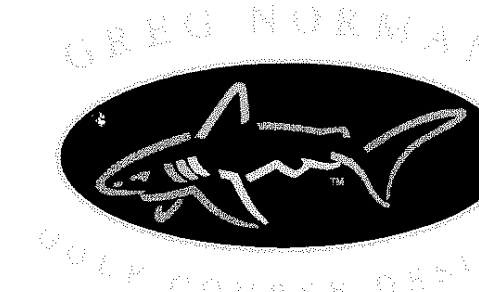

Golf Architect

Greg Norman Golf Course Design Company  
2041 Vista Parkway, Level 2  
West Palm Beach, Florida 33411  
(561) 640-7000  
www.gnged.com




Civil Engineer

Keith & Associates, Inc.  
301 East Atlantic Boulevard  
Pompano Beach, Florida 33060-6643  
(954) 788-3400  
www.keith-associates.com




Consulting Engineer

IBI Group  
2200 Park Central Boulevard North - Suite 100  
Pompano Beach, Florida 33064  
(954) 974-2200  
www.ibigroup.com

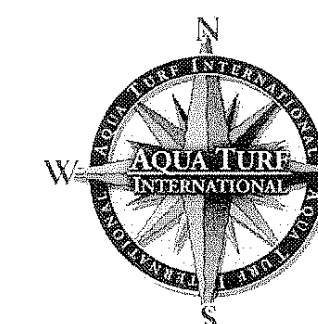



Irrigation Consultant

Aqua Turf International  
5500 Military Trail, Suite 22-316  
Jupiter, Florida 33458  
(561) 627-0464  
www.aquaturfintl.com

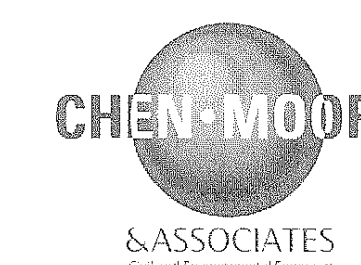


Landscape Architect

Chen-Moore & Associates  
500 Australian Avenue South, Suite 710  
West Palm Beach, Florida 33401  
(561) 746-6900  
www.chenandassociates.com

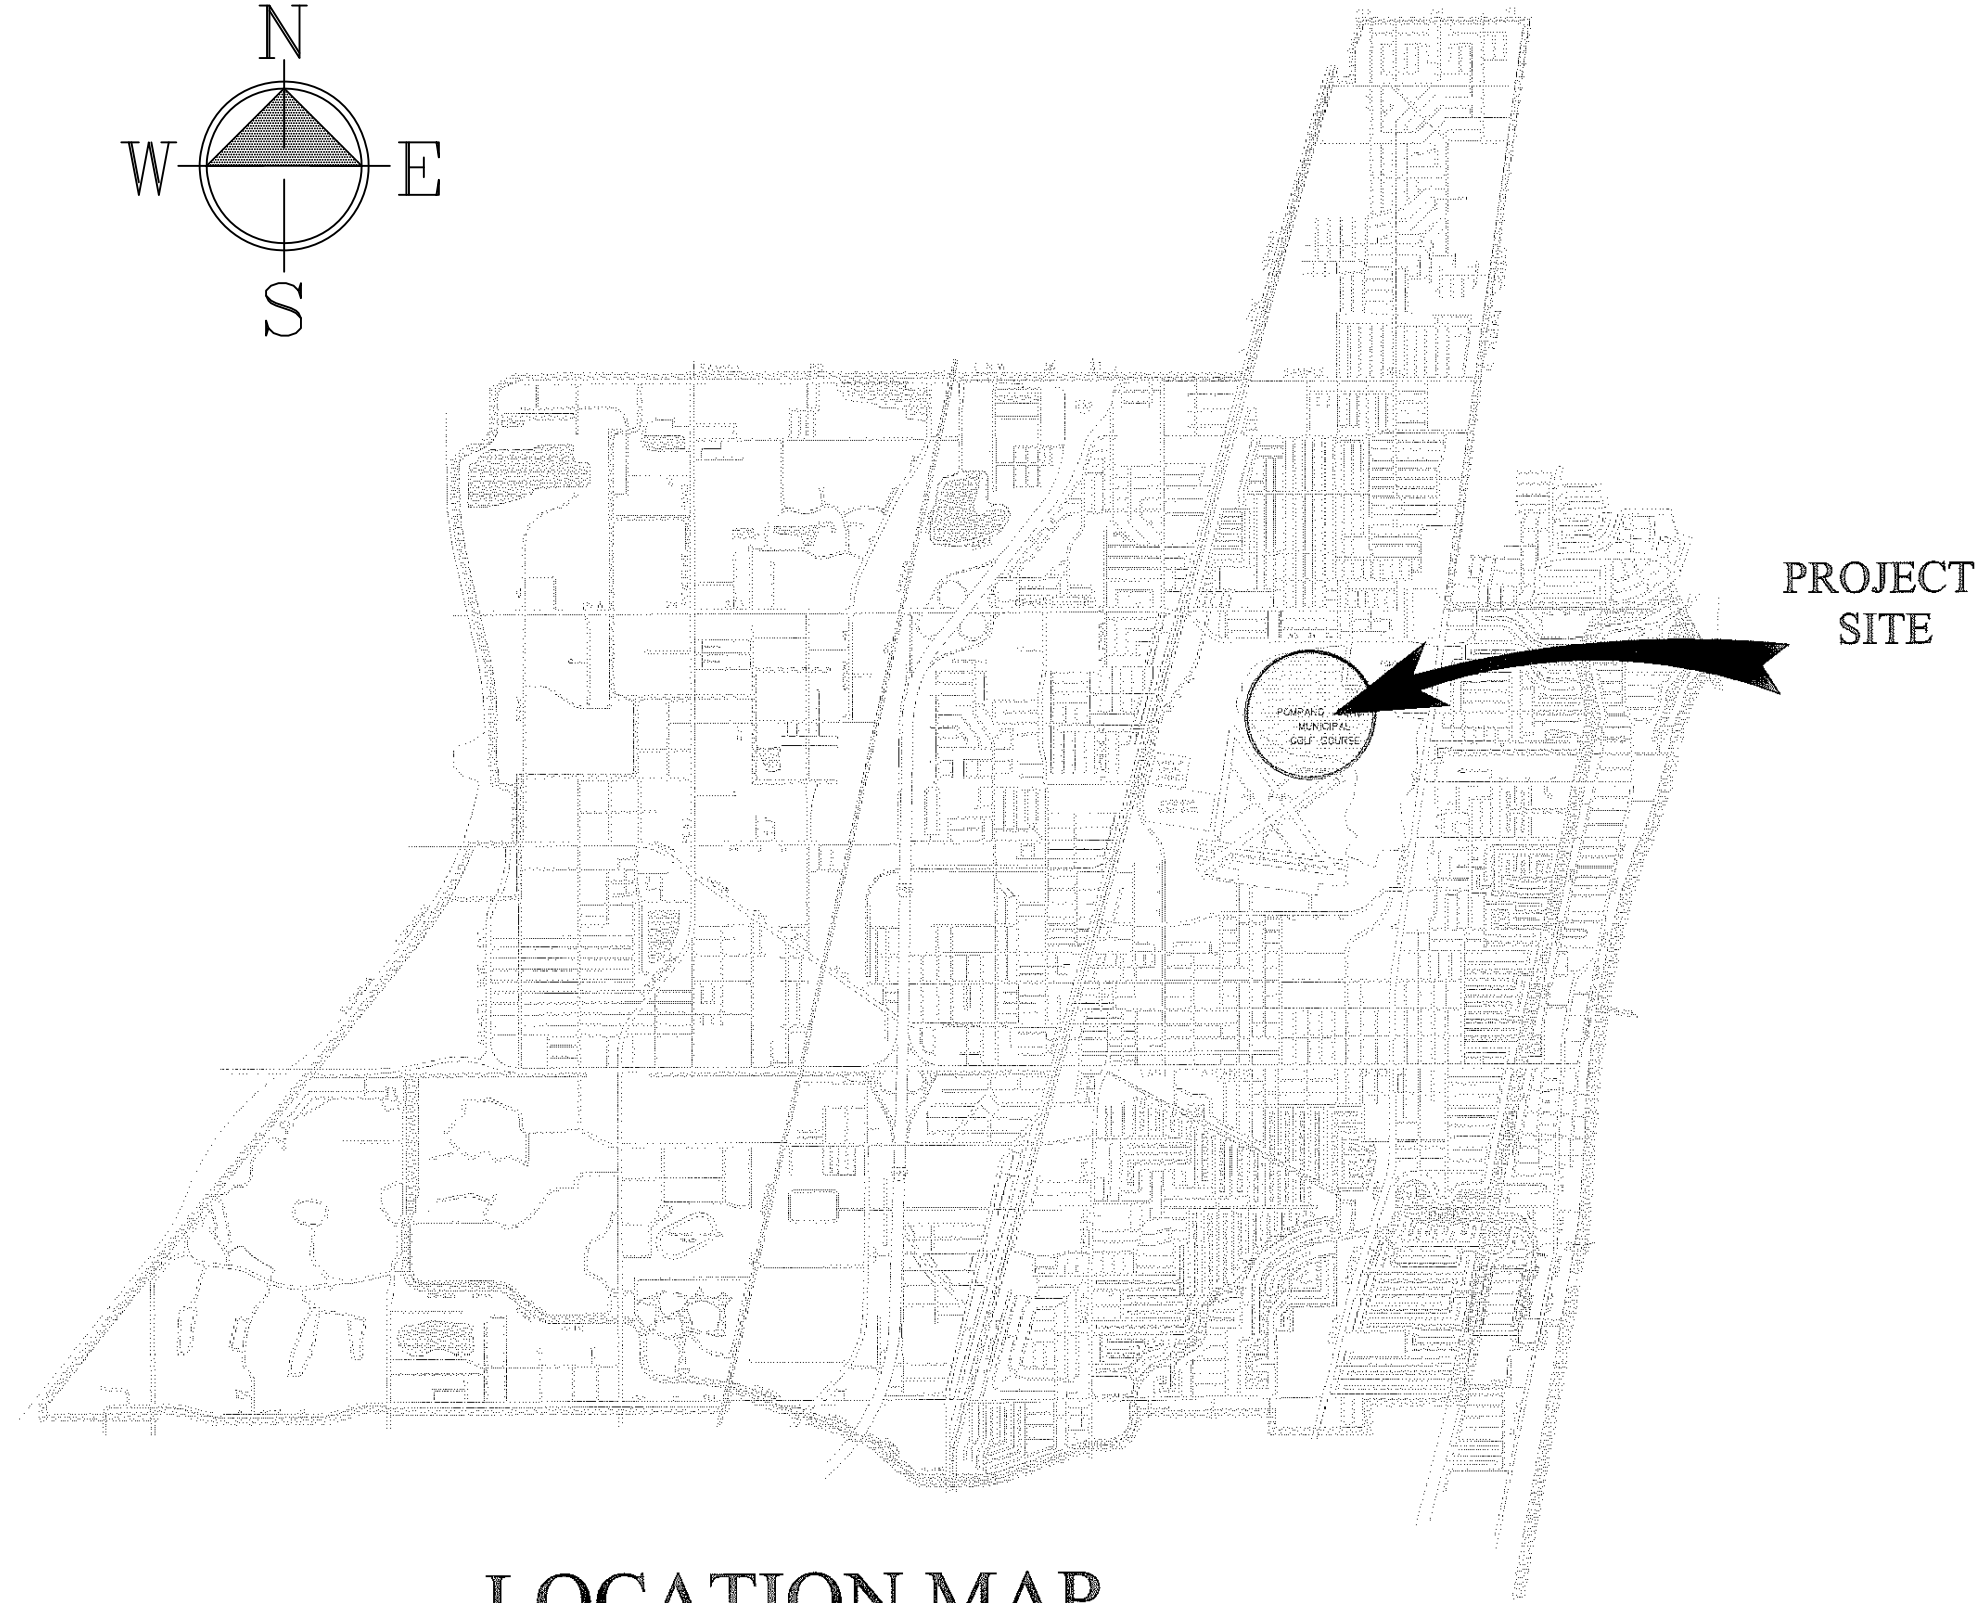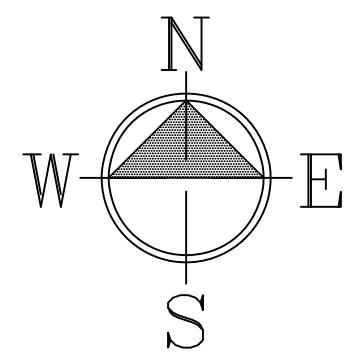

LOCATION MAP

N.T.S.

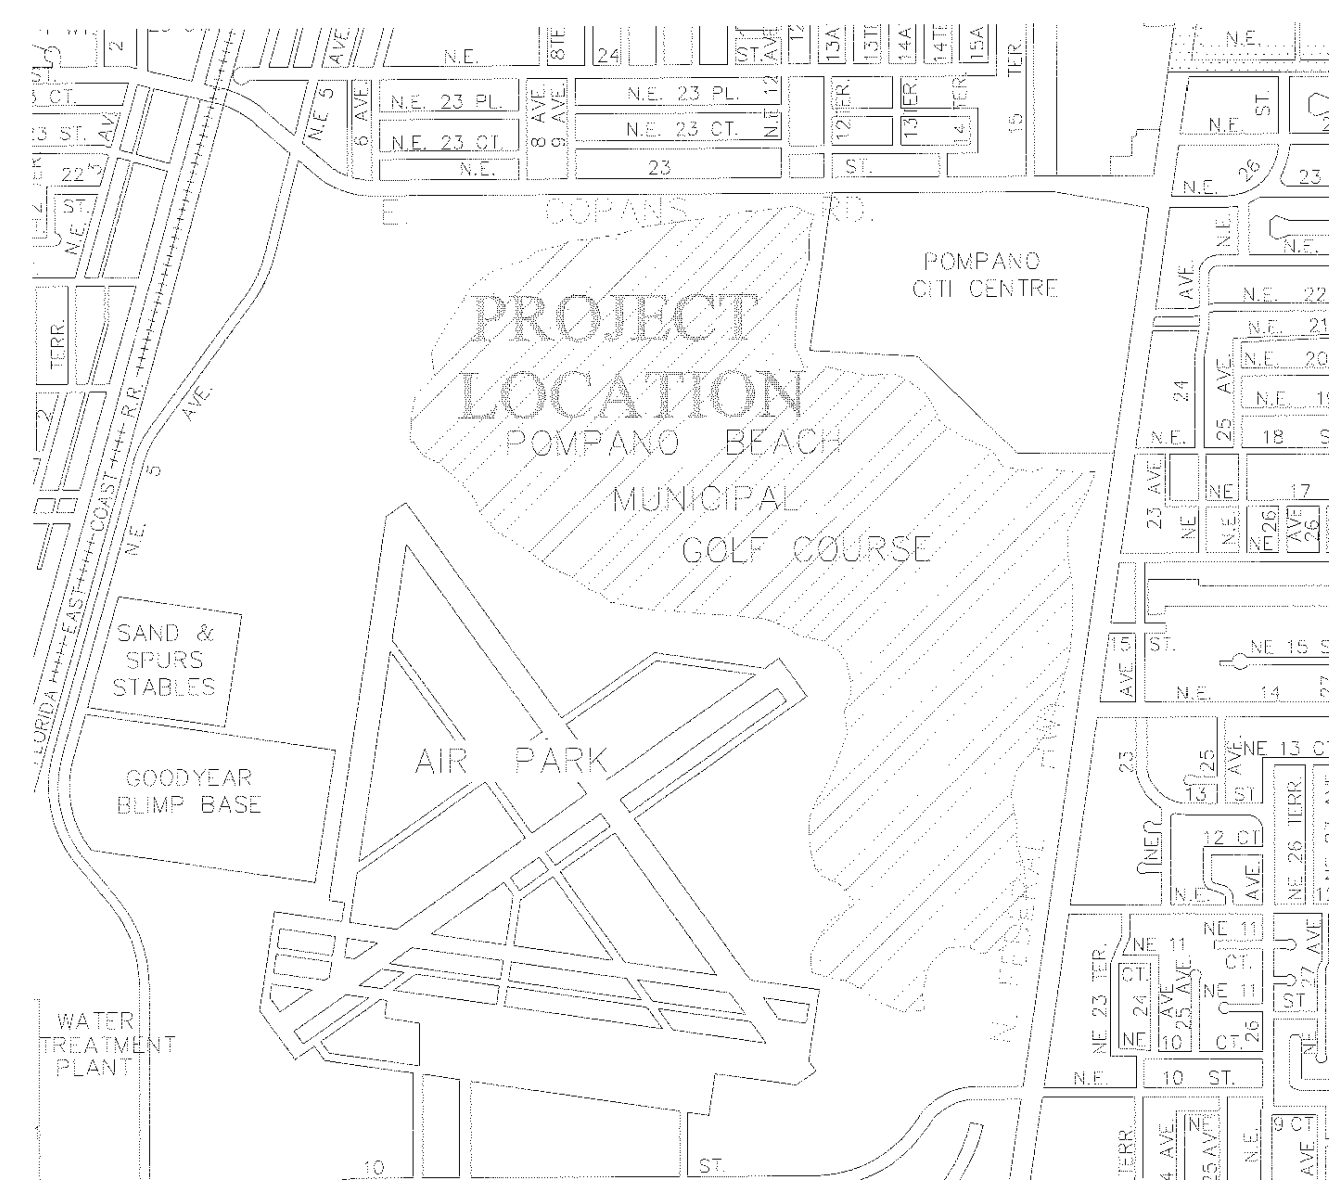

PROJECT SITE

N.T.S.