

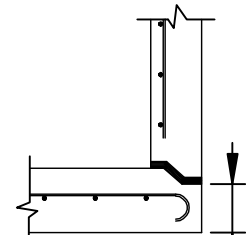
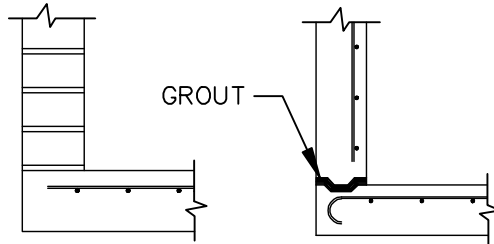


TOP SLABS TO WALL

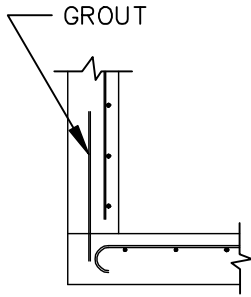

BOTTOM SLABS TO WALL

SLAB THICKNESS

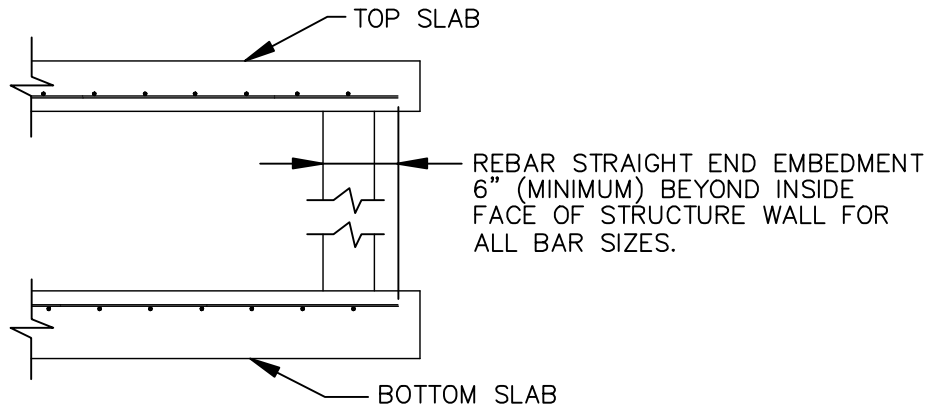

REBAR STRAIGHT END EMBEDMENT IN LIEU OF  
ACI STANDARD HOOKS FOR TOP AND BOTTOM SLABS

**OPTIONAL CONSTRUCTION JOINTS**

**ENGINEERING STANDARDS**

REVISIONS		ENGINEERING DEPARTMENT CITY OF POMPANO BEACH	<b>OPTIONAL CONSTRUCTIONAL JOINTS</b>	
BY	DATE			
			APPROVED BY:	DATE: JUNE 1996
				DWG. NO.
			CITY ENGINEER	<b>412-1</b>
SCALE: N.T.S.				