


**SECTION A-A**

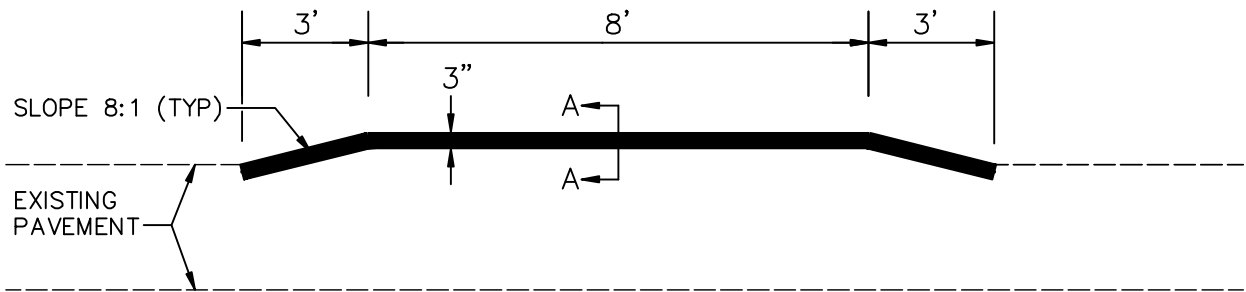

**PROFILE VIEW**

**SPEED HUMP**

**ENGINEERING STANDARDS**

REVISIONS		ENGINEERING DEPARTMENT CITY OF POMPANO BEACH	<b>SPEED HUMP</b>	
BY	DATE			
T.L.G.	1/30/02		APPROVED BY:	DATE: JANUARY 2002
S.S.	7/13/06		HELEN GRAY, P.E.	DWG. NO.
SCALE: N.T.S.		CITY ENGINEER	<b>309-1</b>	