


**TRENCH BACKFILL / BEDDING  
CLASS " C "**

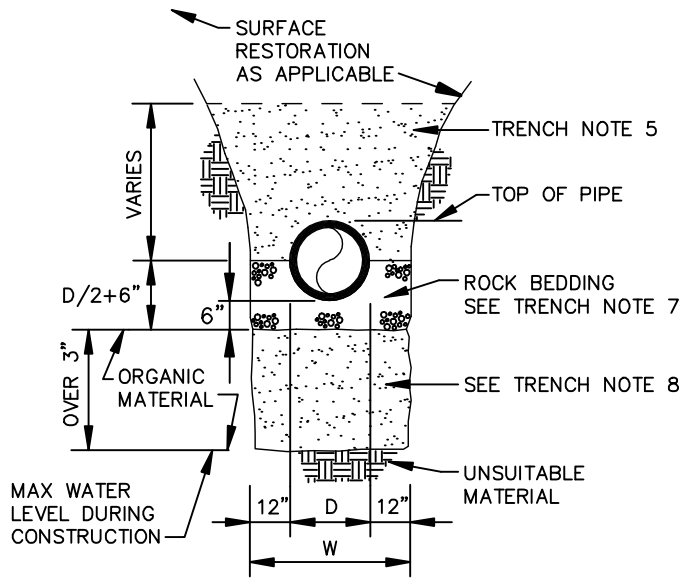

**TRENCH BACKFILL / BEDDING  
CLASS " D "**

**ENGINEERING STANDARDS**

REVISIONS		ENGINEERING DEPARTMENT CITY OF POMPANO BEACH	<b>TRENCH BACKFILL / BEDDING</b>	
BY	DATE			
S.S.	JUNE 2005		APPROVED BY:	DATE: JUNE 1996
				DWG. NO.
			CITY ENGINEER	<b>201-2</b>
SCALE: N.T.S.				