


**TRENCH BACKFILL / BEDDING  
CLASS " C " 2011**

---

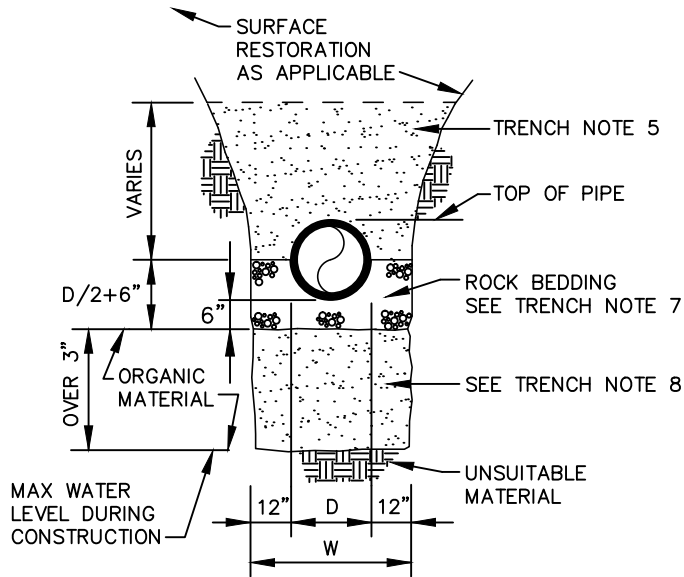

**TRENCH BACKFILL / BEDDING  
CLASS " D " 2011**

---

**ENGINEERING STANDARDS 2011**

REVISIONS		ENGINEERING DEPARTMENT CITY OF POMPANO BEACH	<b>TRENCH BACKFILL / BEDDING</b>	
BY	DATE			
S.S.	JUNE 2005		DATE: JUNE 1996 DWG. NO. <b>201-2</b>	
SCALE: N.T.S.				