


USE MEGALUGS AT ALL PIPE JOINTS

FLUSH WITH GRADE  
CAST IRON VALVE BOX LID  
(SEE SPECIFICATIONS)

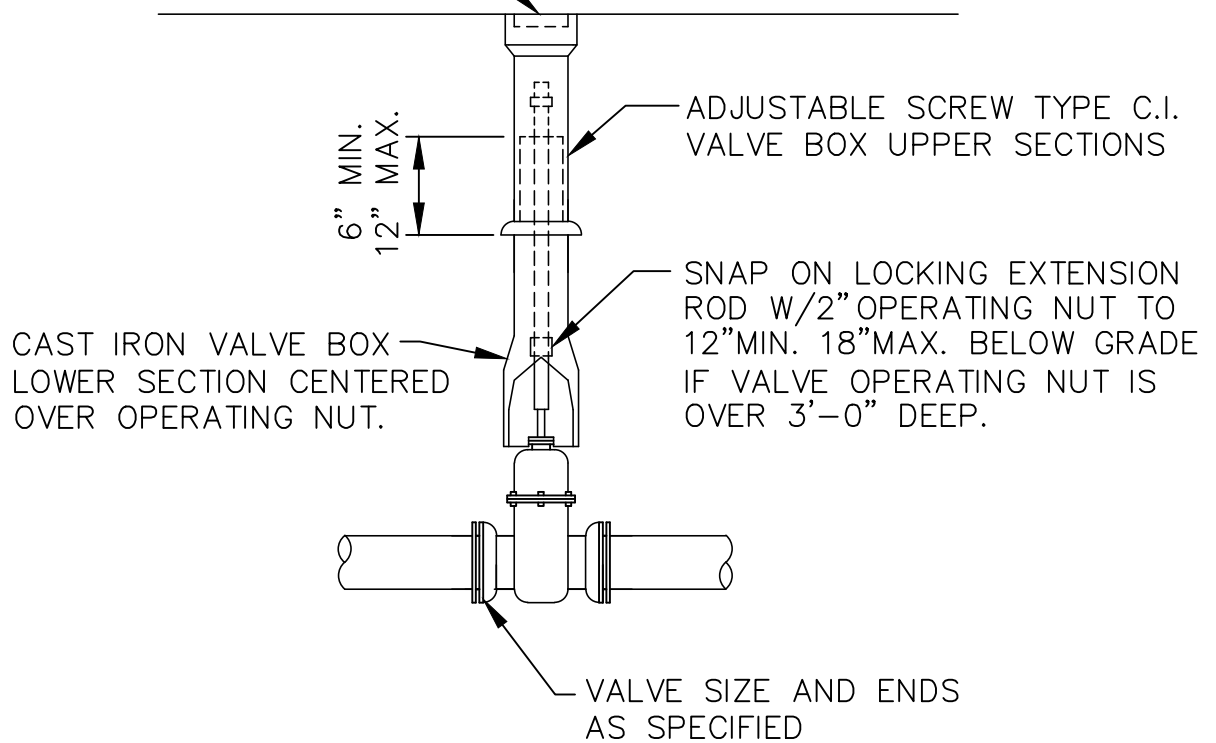

## GATE OR PLUG VALVE SETTING 2011

ALL D.I.P. TO BE PAINTED  
BLUE ON TOP HALF OF PIPE.

### ENGINEERING STANDARDS 2011

REVISIONS		ENGINEERING DEPARTMENT CITY OF POMPANO BEACH	GATE OR PLUG VALVE SETTINGS	
BY	DATE			
S.S.	APRIL 2005		DATE: JUNE 1996	
T.W.	11-2007		DWG. NO.	
SCALE: N.T.S.			103-1	