


**RESTRAINED VALVE AT TEE  
( BRANCH )**

---

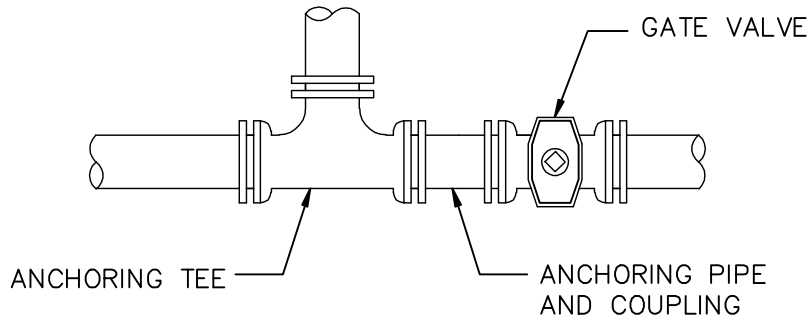

**RESTRAINED VALVE AT TEE  
( IN LINE )**

---

USE MEGALUGS AT ALL PIPE JOINTS

**ENGINEERING STANDARDS**

REVISIONS		ENGINEERING DEPARTMENT CITY OF POMPANO BEACH	<b>RESTRAINED VALVE AT TEE</b>	
BY	DATE		APPROVED BY:  _____	DATE: JUNE 1996
S.S.	JUNE 2005			DWG. NO.
			CITY ENGINEER	<b>111-1</b>
			SCALE: N.T.S.	