


**RESTRAINED VALVE AT TEE
(BRANCH)**

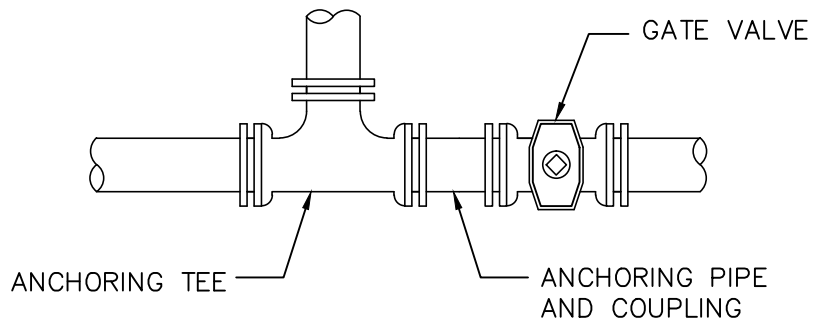

**RESTRAINED VALVE AT TEE
(IN LINE) 2011**

USE MEGALUGS AT ALL PIPE JOINTS

ALL D.I.P. TO BE PAINTED
BLUE ON TOP HALF OF PIPE.

ENGINEERING STANDARDS 2011

REVISIONS		ENGINEERING DEPARTMENT CITY OF POMPANO BEACH	RESTRAINED VALVE AT TEE	
BY	DATE			
S.S.	JUNE 2005		DATE: JUNE 1996	
			DWG. NO.	
		SCALE: N.T.S.	111-1	